




C SOUTH ELEVATION
SCALE: 1/4" = 1'-0"

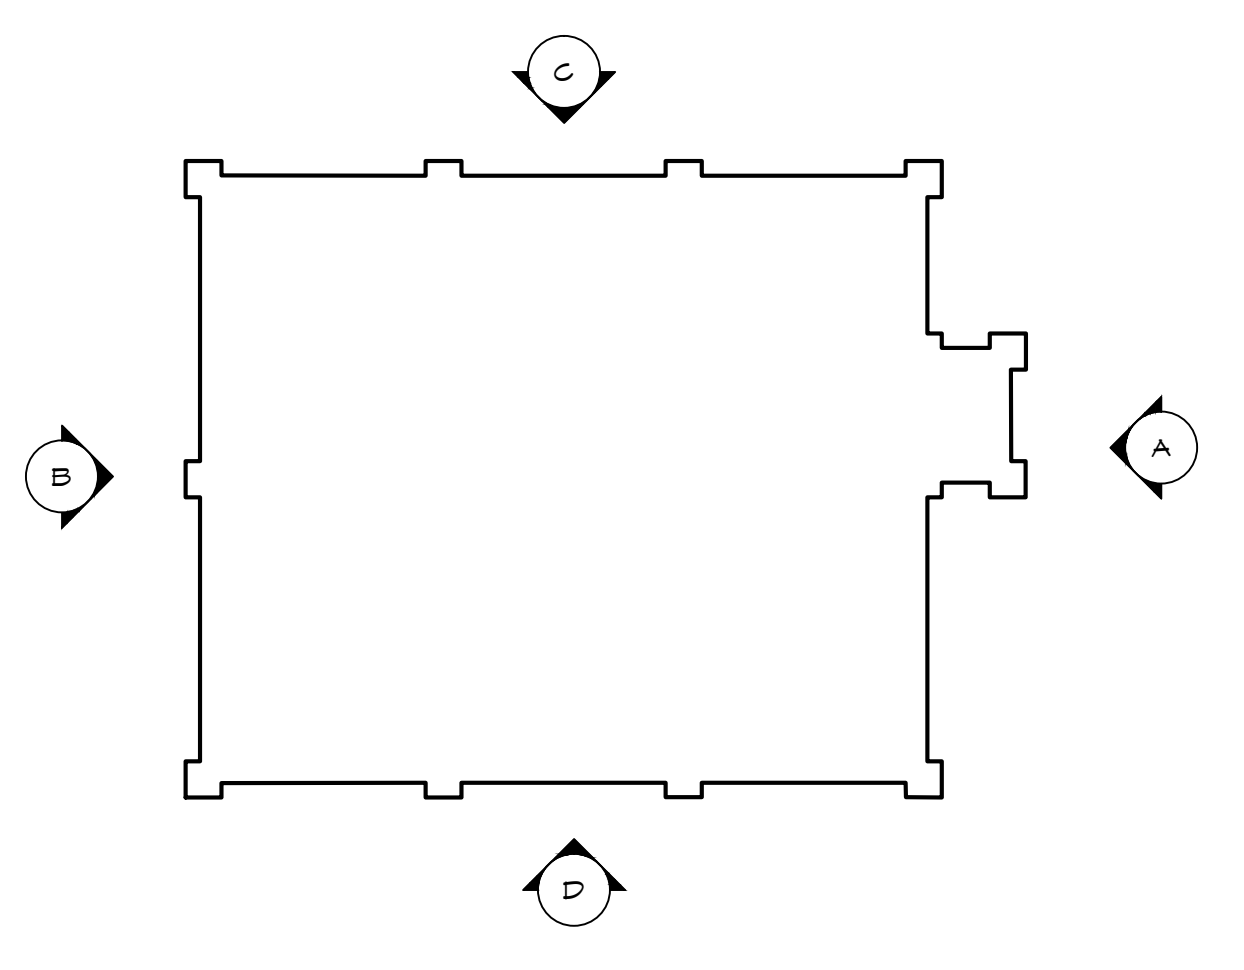

ELEVATION - KEY PLAN
SCALE: 1/16" = 1'-0"

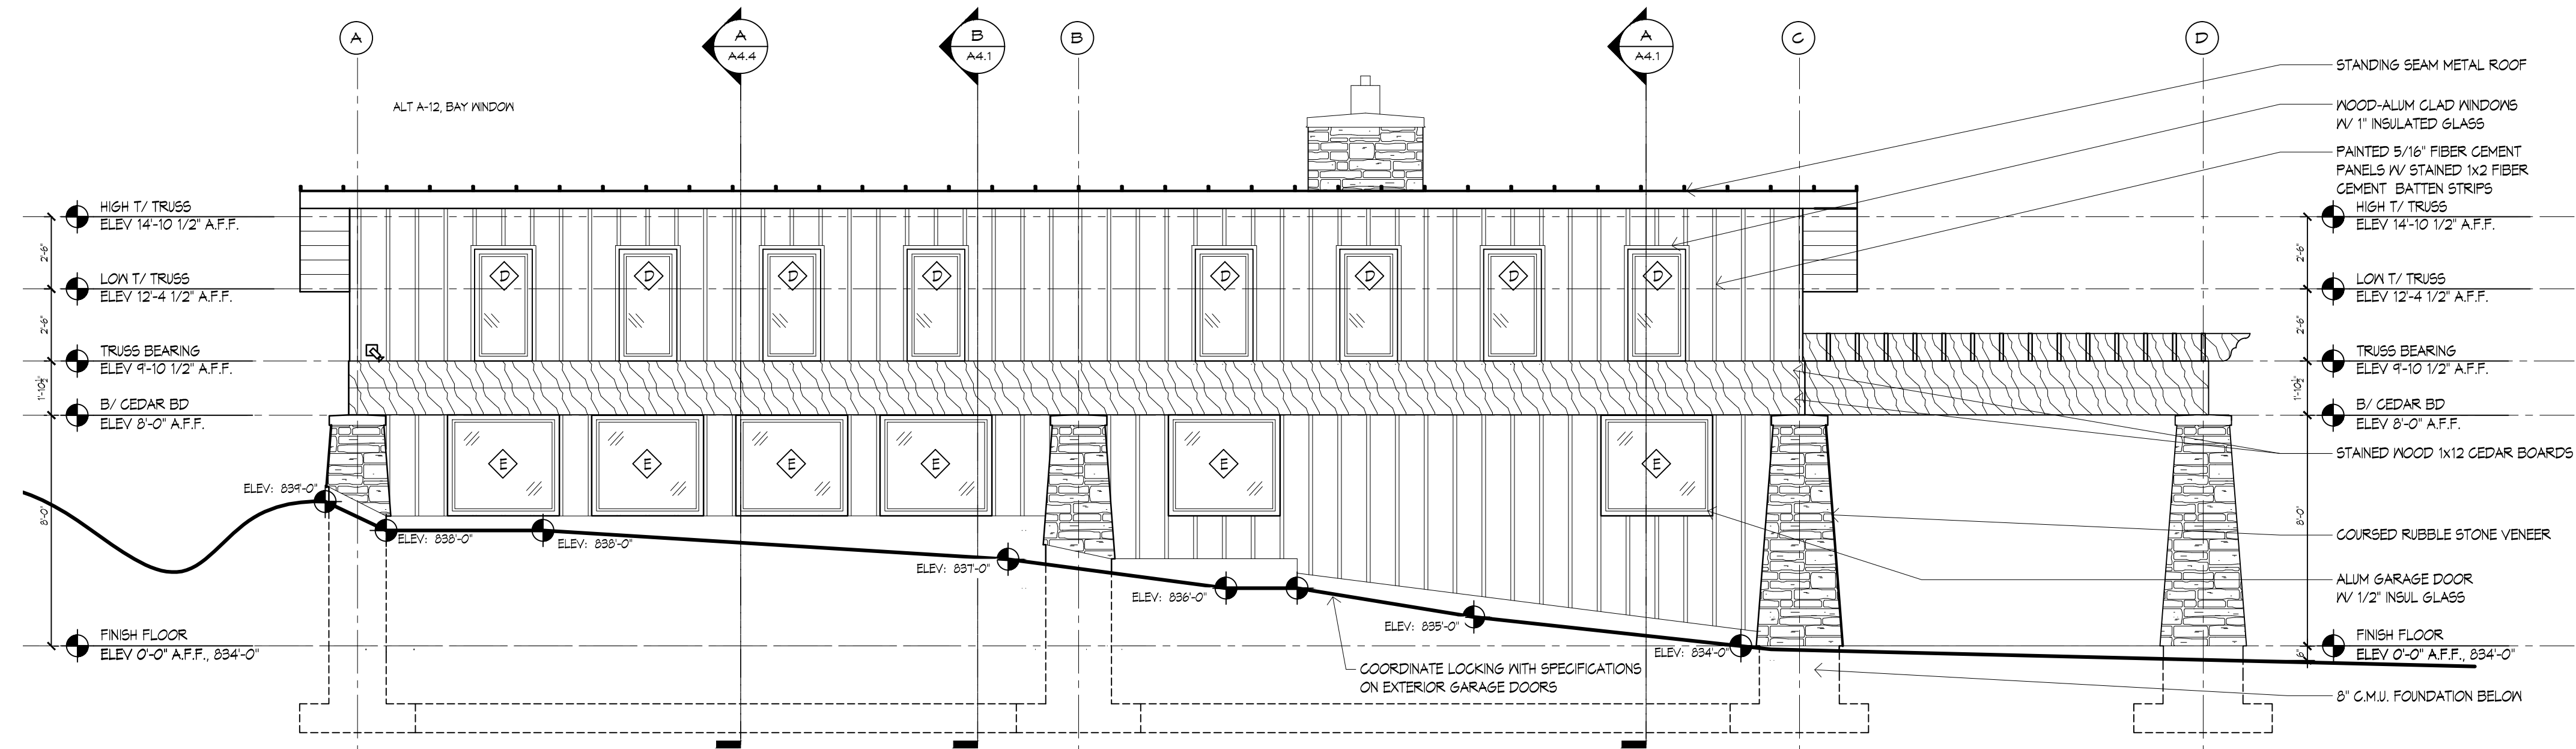

B EAST ELEVATION
SCALE: 1/4" = 1'-0"

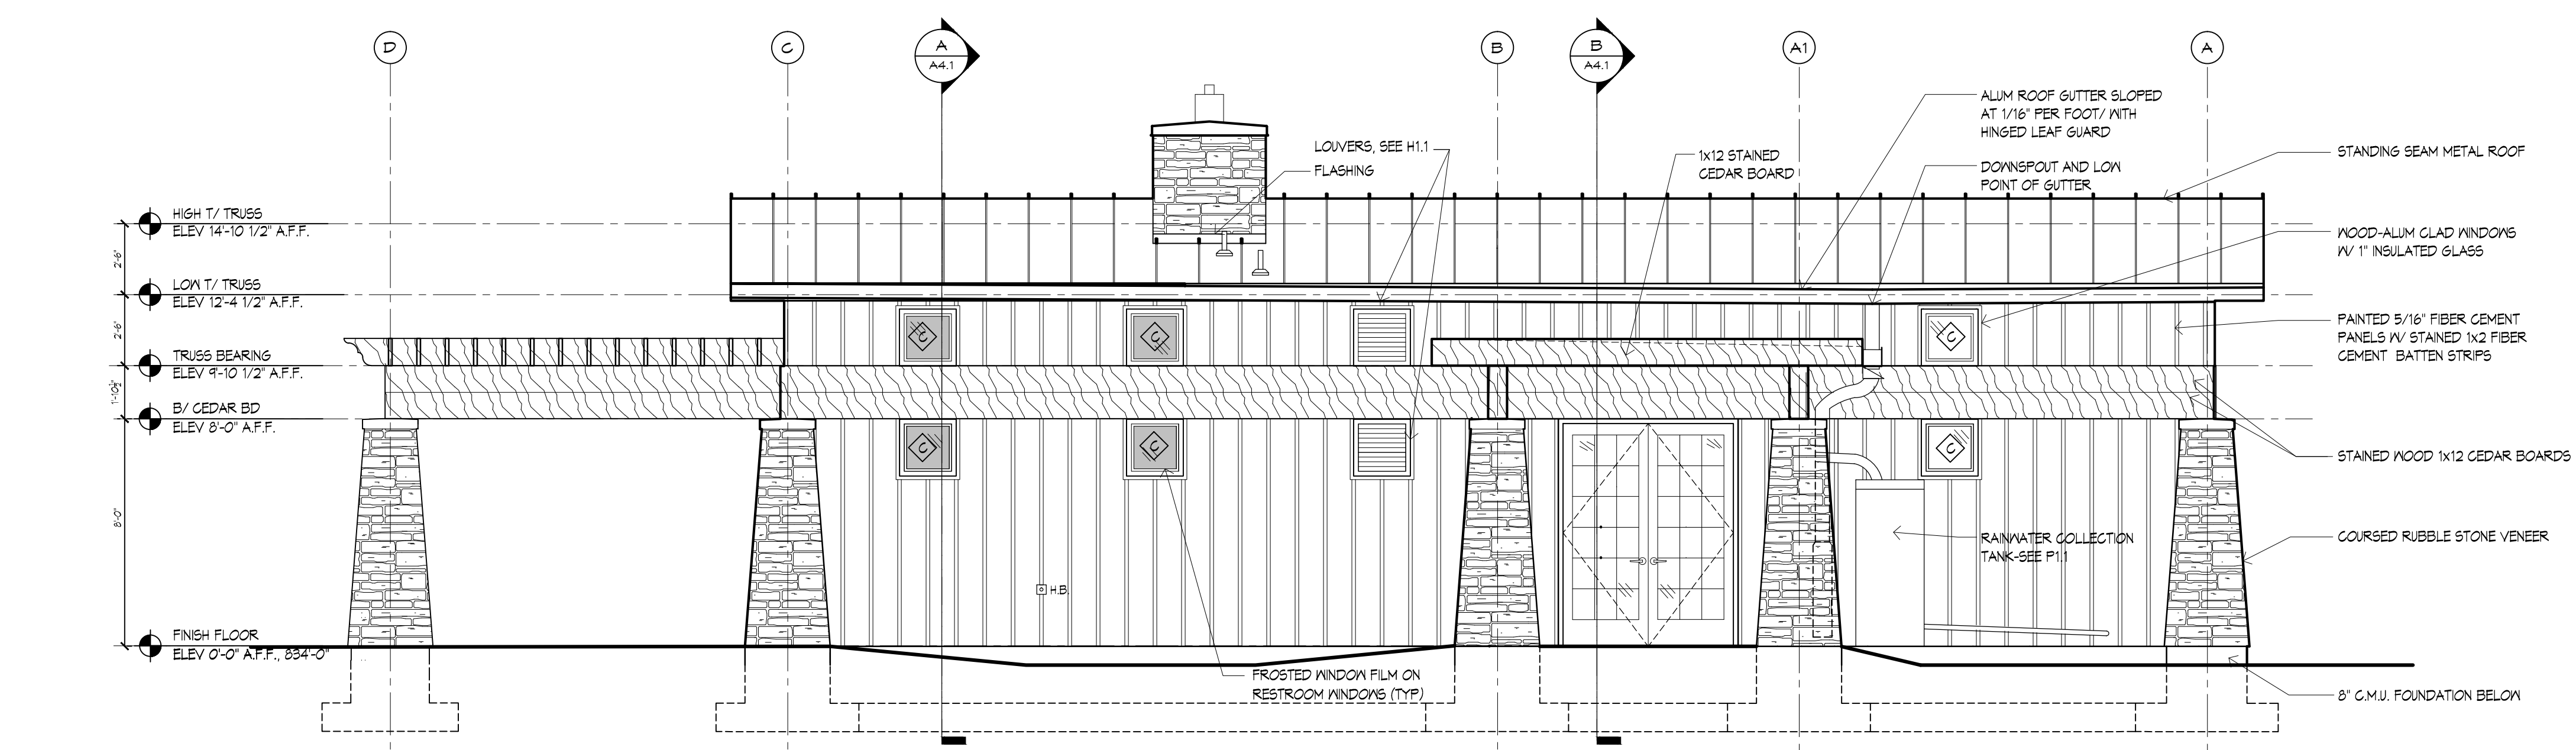

A WEST ELEVATION
SCALE: 1/4" = 1'-0"

STRUCTURAL ENGINEERS:
SHELL + MEYER ASSOCIATES INC
STRUCTURAL ENGINEERS
2802 S PATTERSON BLVD
DAYTON, OH 45409, 1930
PH: 937.298.4631 FAX: 937.298.5732
EMAIL: SHELLANDMEYER.COM

LANDSCAPE ARCHITECT & CIVIL ENGINEER:
VIVIAN LLAMBI & ASSOCIATES, INC.
ENVIRONMENTAL DESIGN + LANDSCAPE ARCHITECTURE
COMMUNITY PLANNING + URBAN DESIGN

ME/P/E ENGINEERS:
KOHR'S LONNEMANN HEIL ENGINEERS, PSC
MECHANICAL/ELECTRICAL ENGINEERS
WWW.KLHENGRS.COM
104 BROWN STREET
DAYTON, OHIO 45402
937-220-9700 937-220-9702 FAX
800-354-9783
1538 ALEXANDRIA PIKE, STE. 11
FT. THOMAS, KENTUCKY 41075
859-442-8050 859-442-8058 FAX
COLUMBUS, OH 43215
614-228-2180 614-228-2183 FAX

| NO. | DESCRIPTION | DATE |
|-----|------------------------------|----------|
| #5 | REDESIGN | 02-07-11 |
| #4 | FINAL REVIEW PACKAGE | 11-10-10 |
| #3 | KETTERING B.Z.A. SUBMITTAL | 10-10-10 |
| #2 | 95% CD PACKAGE | 09-17-10 |
| #1 | PRELIMINARY DOCUMENT PACKAGE | 08-24-10 |
| NO. | DESCRIPTION | DATE |

THE HABITAT
NEW BUILDING AND EXTERIOR IMPROVEMENTS @ SOUTHDALE PARK
3036 BELLFLOWER ROAD
KETTERING, OHIO 45429
for the CITY OF KETTERING
PARKS & RECREATION DEPT.

ASA
ALAN BOHERR ASSOCIATES

ELECTRONIC MEDIA:

Because the information stored in electronic format can be modified by anyone without notice, the user assumes full responsibility for any defects and/or inaccuracies that may arise as a consequence of downloading the information. AEA assumes no responsibility with regard to the transmission or receipt of the information.

Red material shall not be used by the recipient, or transferred to any other party, for use in other projects, additions to current projects, or any other projects for which the material was not originally intended by the material user without the express written permission of the provider.

| | |
|----------------|----------------|
| DRAWN BY: | RCM |
| CHECKED BY: | ARS/RRM |
| ASA COMM. NO.: | 0926 |
| DATE: | MARCH 22, 2010 |

© 2011 Alan Boherr Associates, LLC

SHEET TITLE:
EXTERIOR ELEVATIONS

SHEET NO.:

A3.1

