


GENERAL FLOOR PLAN NOTES:
REFER TO SHEET A0.1 FOR LEGENDS AND SYMBOLS.

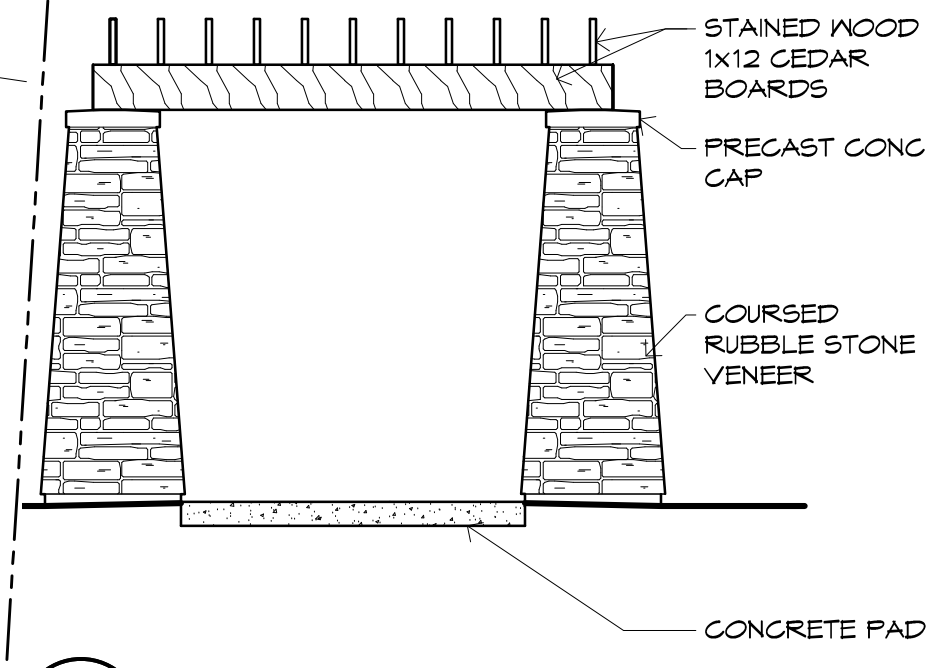

1 PORTAL ELEVATION
SCALE: 1/4" = 1'-0"

STRUCTURAL ENGINEER:
SM
SHELL + MEYER ASSOCIATES INC
STRUCTURAL ENGINEERS
2802 S PATTERSON BLVD
DAYTON, OH 45409, 1930
PH: 937.298.4631 FAX: 937.298.5732
EMAIL: SHELLANDMEYER.COM

LANDSCAPE ARCHITECT & CIVIL ENGINEER:
VLA
VIVIAN LLAMBI & ASSOCIATES, INC.
ENVIRONMENTAL DESIGN + LANDSCAPE ARCHITECTURE
COMMUNITY PLANNING + URBAN DESIGN

P/E/E/P ENGINEERS:
KLH
KOHR'S LONNEMANN HEIL ENGINEERS, PSC
MECHANICAL/ELECTRICAL ENGINEERS
WWW.KLHENGRS.COM
104 BROWN STREET
DAYTON, OHIO 45402
937-220-9700 937-220-9702 FAX
800-554-8785
1538 ALEXANDRIA PIKE, STE. 11
FT. THOMAS, KENTUCKY 41075
859-442-8050 859-442-8058 FAX
614-228-2180 614-228-2183 FAX

NO.	DESCRIPTION	DATE
#5	REDESIGN	02-07-11
#4	FINAL REVIEW PACKAGE	11-10-10
#3	KETTERING B.Z.A. SUBMITTAL	10-10-10
#2	45% CD PACKAGE	09-17-10
#1	PRELIMINARY DOCUMENT PACKAGE	08-24-10
NO.	DESCRIPTION	DATE

THE HABITAT
NEW BUILDING AND EXTERIOR IMPROVEMENTS @ SOUTHDALE PARK
3036 BELLFLOWER ROAD
KETTERING, OHIO 45429
for the CITY OF KETTERING PARKS & RECREATION DEPT.

ASA
ALAN BOHERR ASSOCIATES

ELECTRONIC MEDIA:
Because the information stored in electronic format can be modified by other parties, electronically or otherwise, without the user's knowledge, the user assumes full responsibility for any defects and/or inaccuracies that may arise as a consequence of downloading the information. All warranties or responsibilities with regard to the transmission or receipt of the information are void.
This material shall not be used by the recipient, or transferred to any other party, for use in other projects, additions to current projects, or any other projects for which the material was originally intended by the sender without written permission. First express or later permission.

DRAWN BY: RGA
CHECKED BY: ARS/RRM
ASA COMM. NO.: 0926
DATE: MARCH 22, 2010
© 2011 Alan Boherr Associates, LLC

SHEET TITLE:
ARCHITECTURAL SITE PLAN
SHEET NO.:
AS1.1

STATE OF OHIO
ALAN R. SCHERR
6558
REGISTERED ARCHITECT