

**POLEN FARM
FIRST FLOOR PLAN
1/8 TH SCALE**

S:\CAD\LANDPROJ\09-201\DWG\BASEMAP-09201.DWG



LEGEND:



SMOKE DETECTOR




FIRE EXTINGUISHER



FIRST AID



AUTOMATED
ELECTRONIC
DEFIBRILLATOR

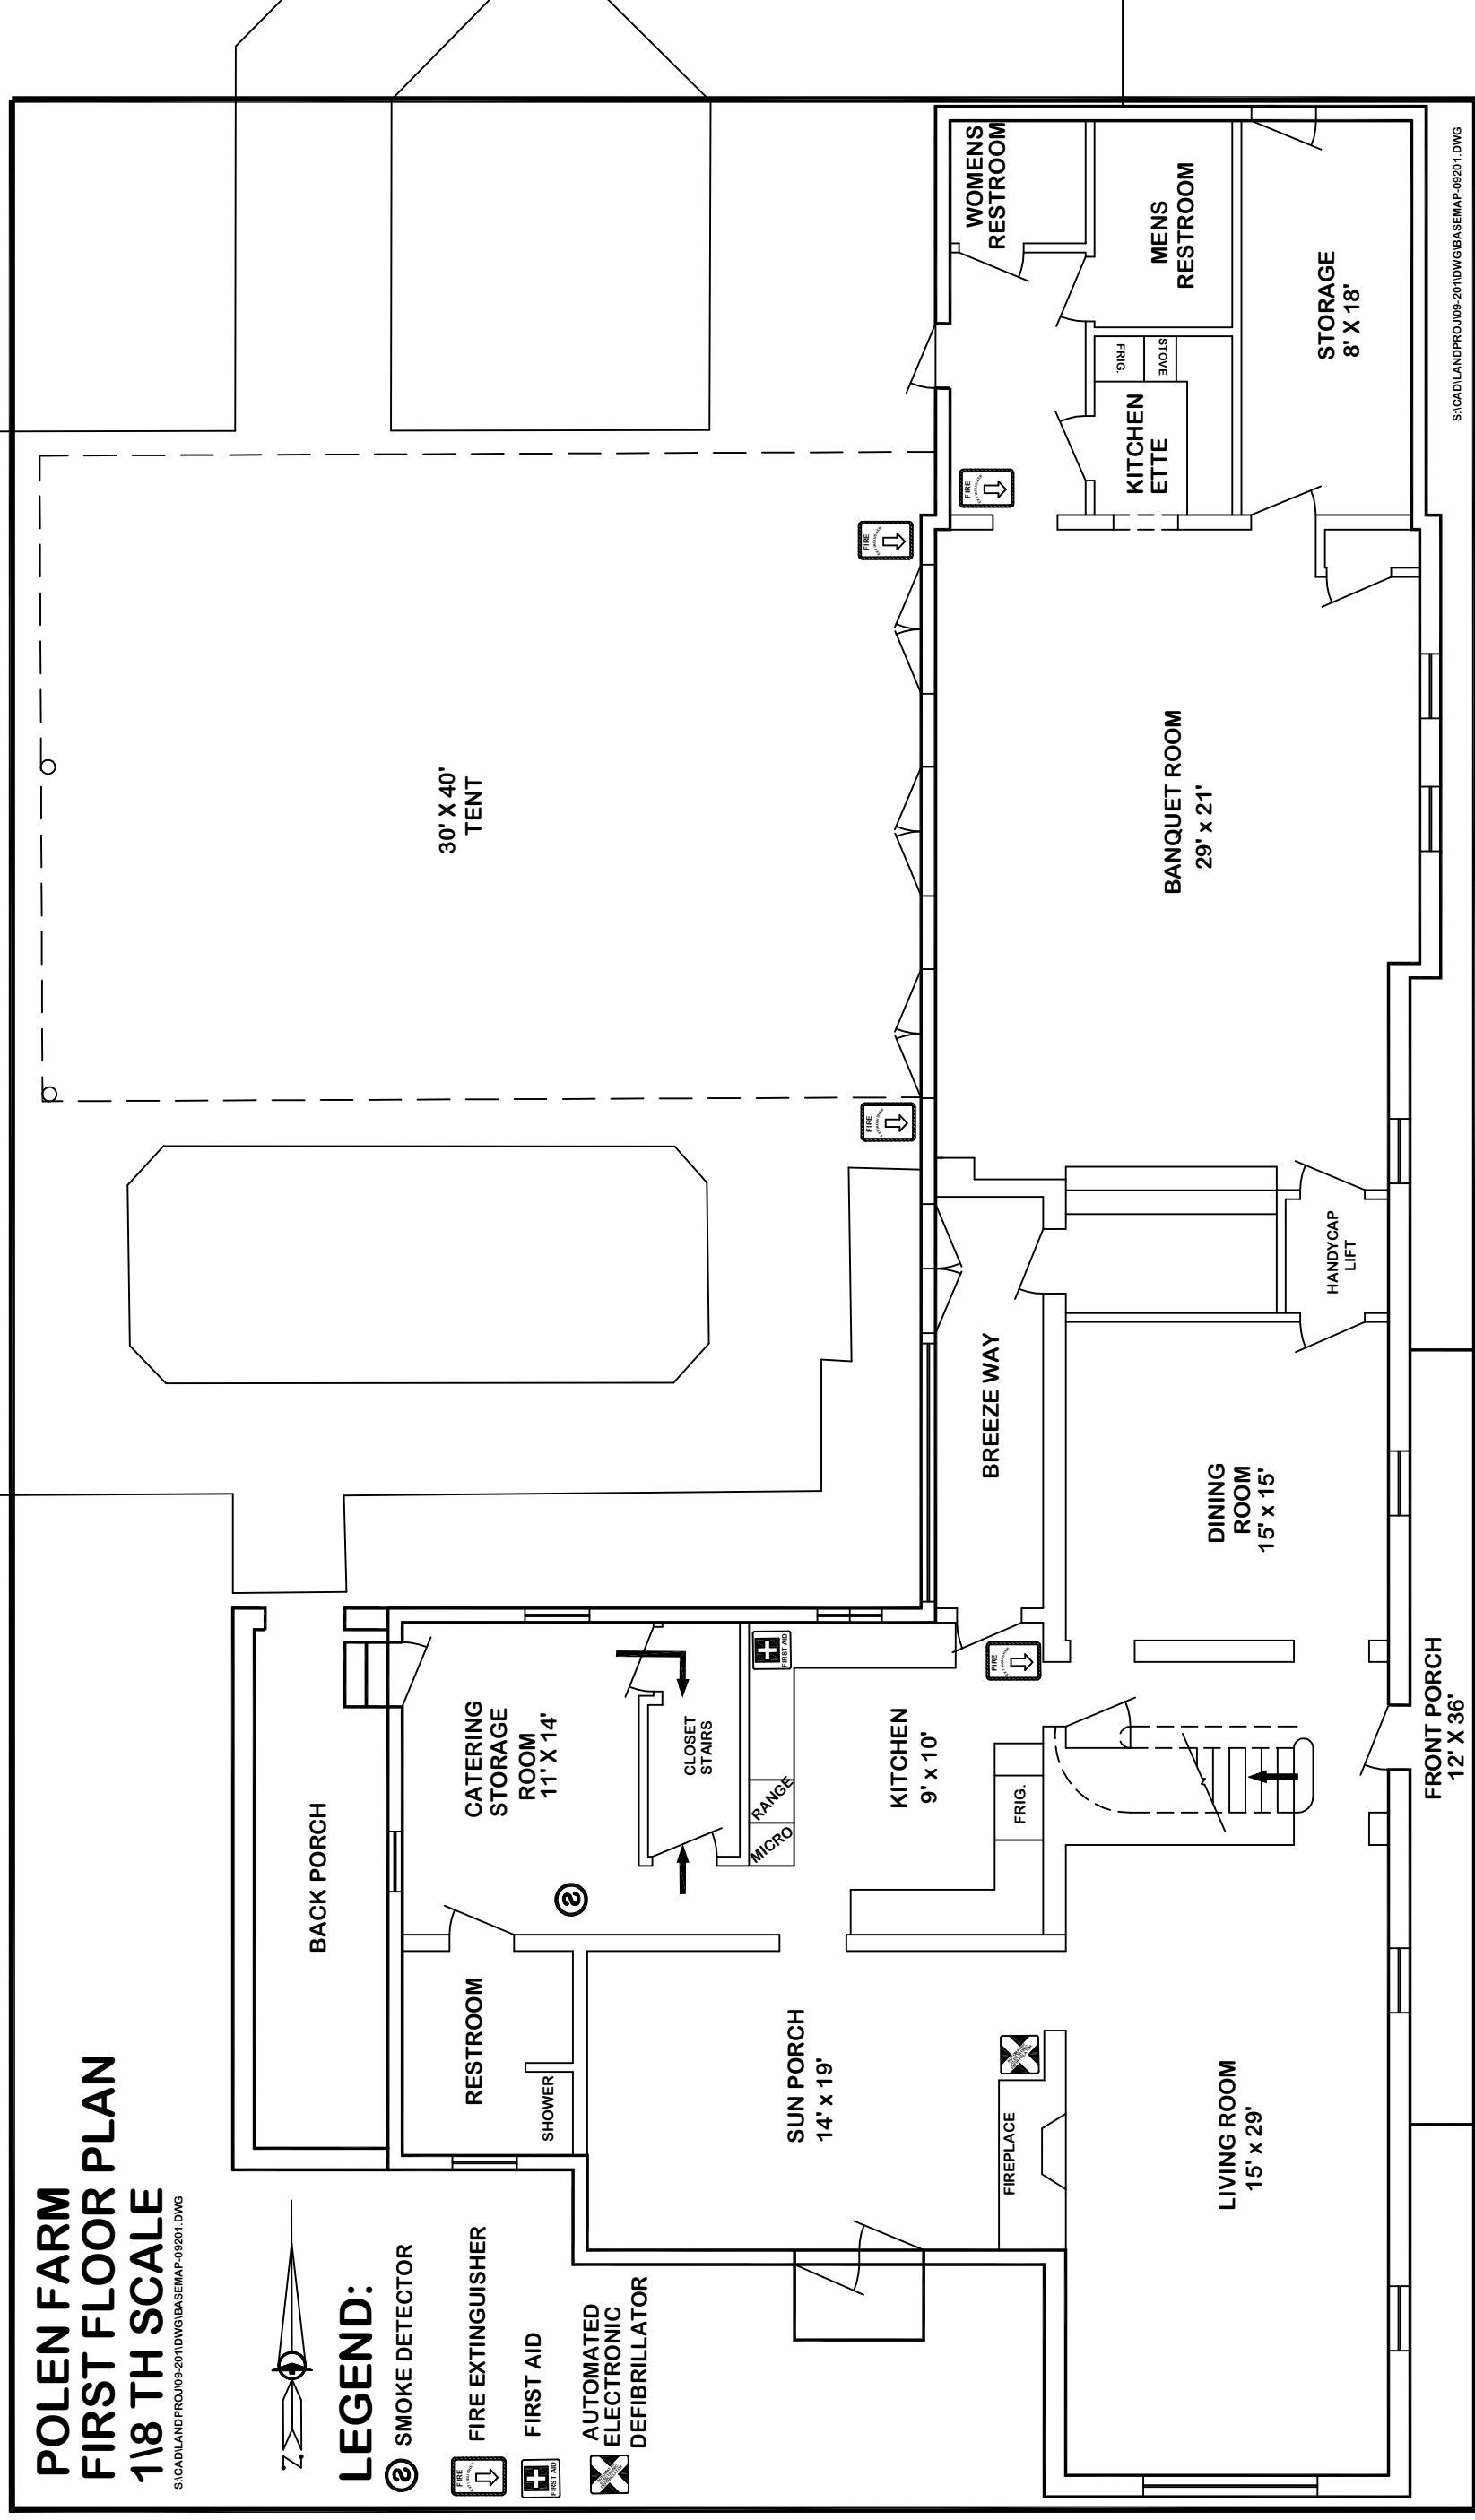

S:\CAD\LANDPROJ\09-201\DWG\BASEMAP-09201.DWG