


New Path

New Playground

New Basketball Court

County Line Road

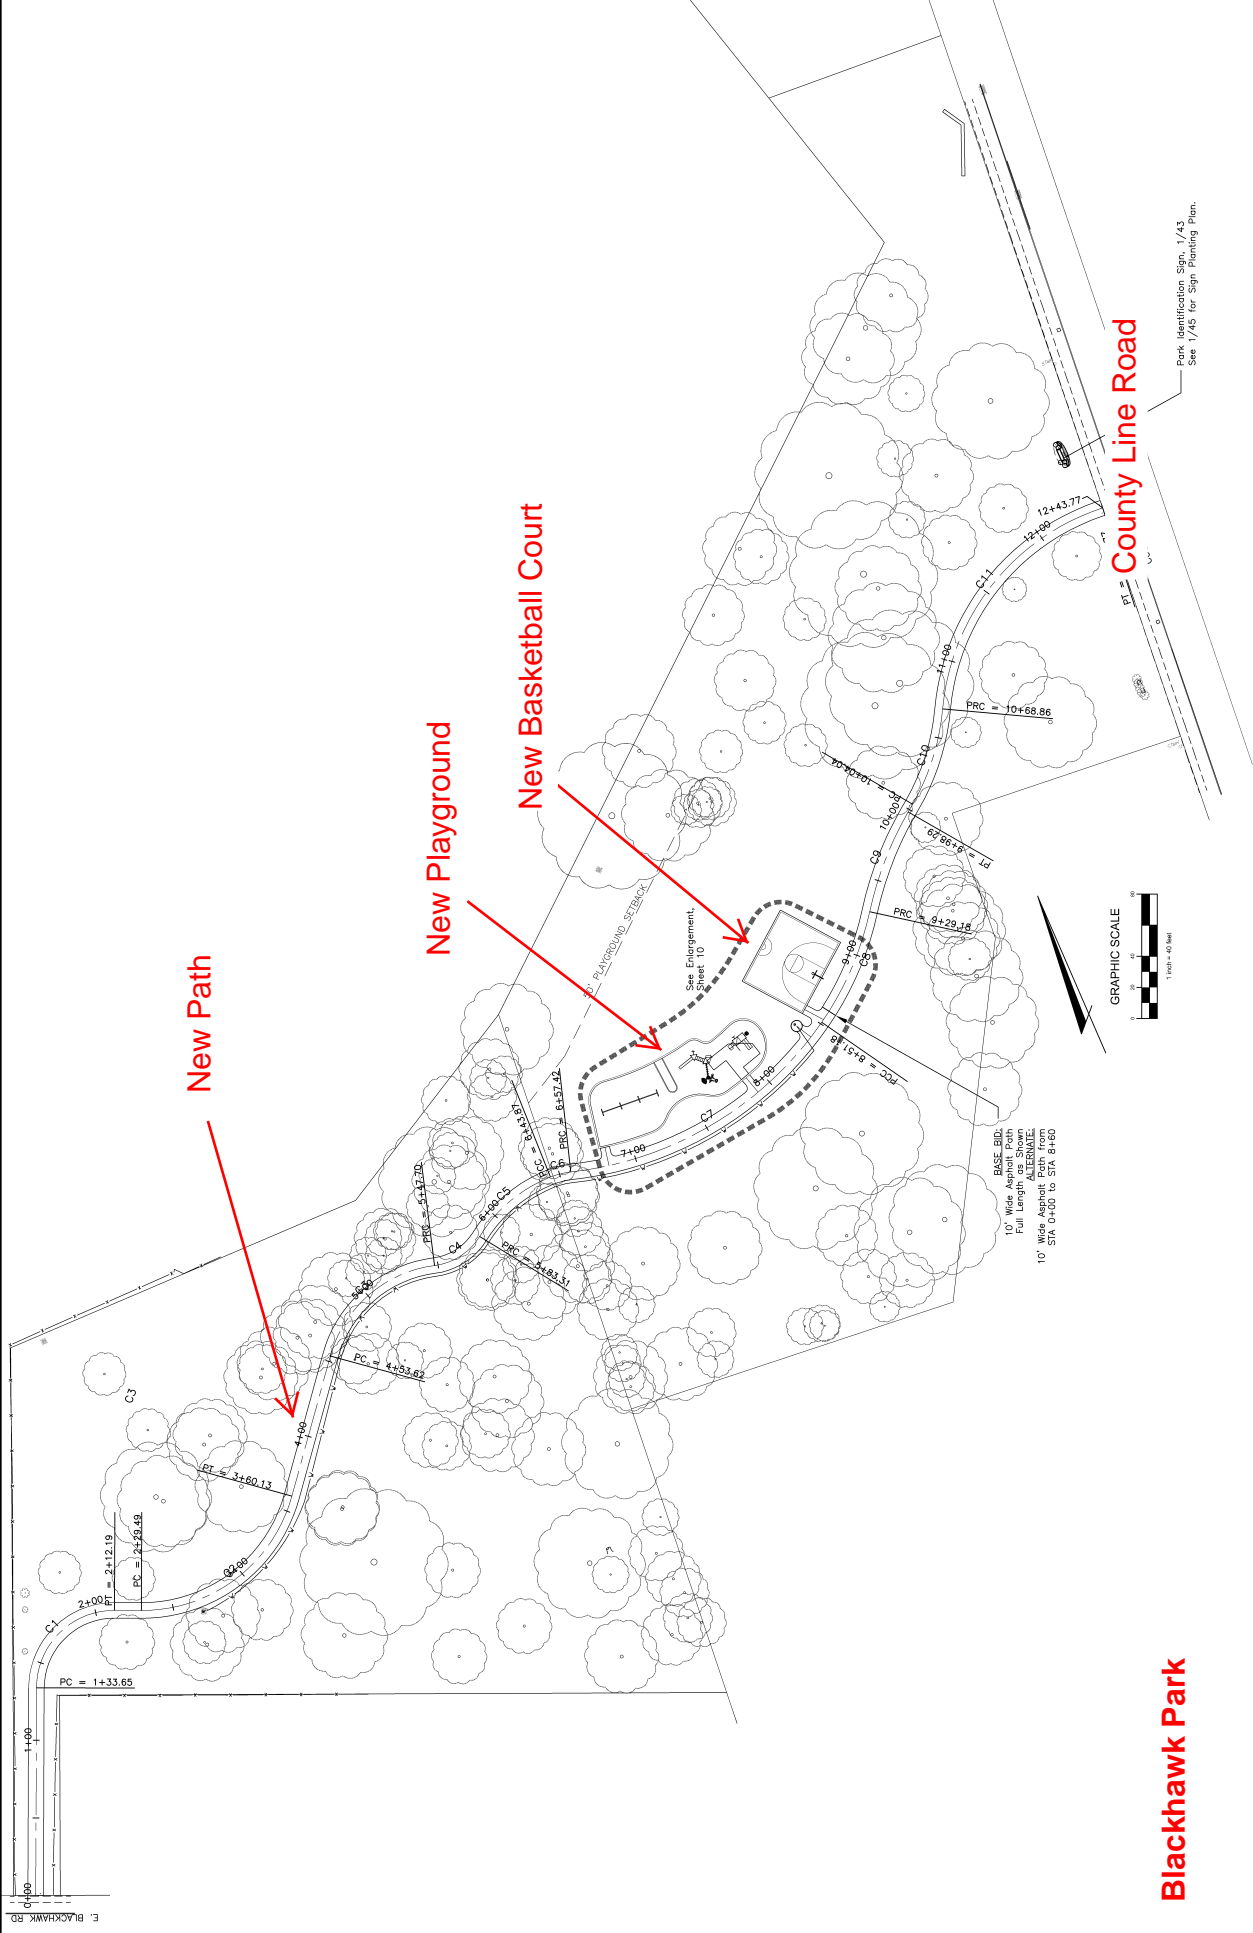

Park Identification Sign, 1/43
See 1/45 for Sign Planting Plan.