


1235 S. Main St.

Plot Plan

1235 S. Main St.  
 Kettering, Ohio


1" = 20'

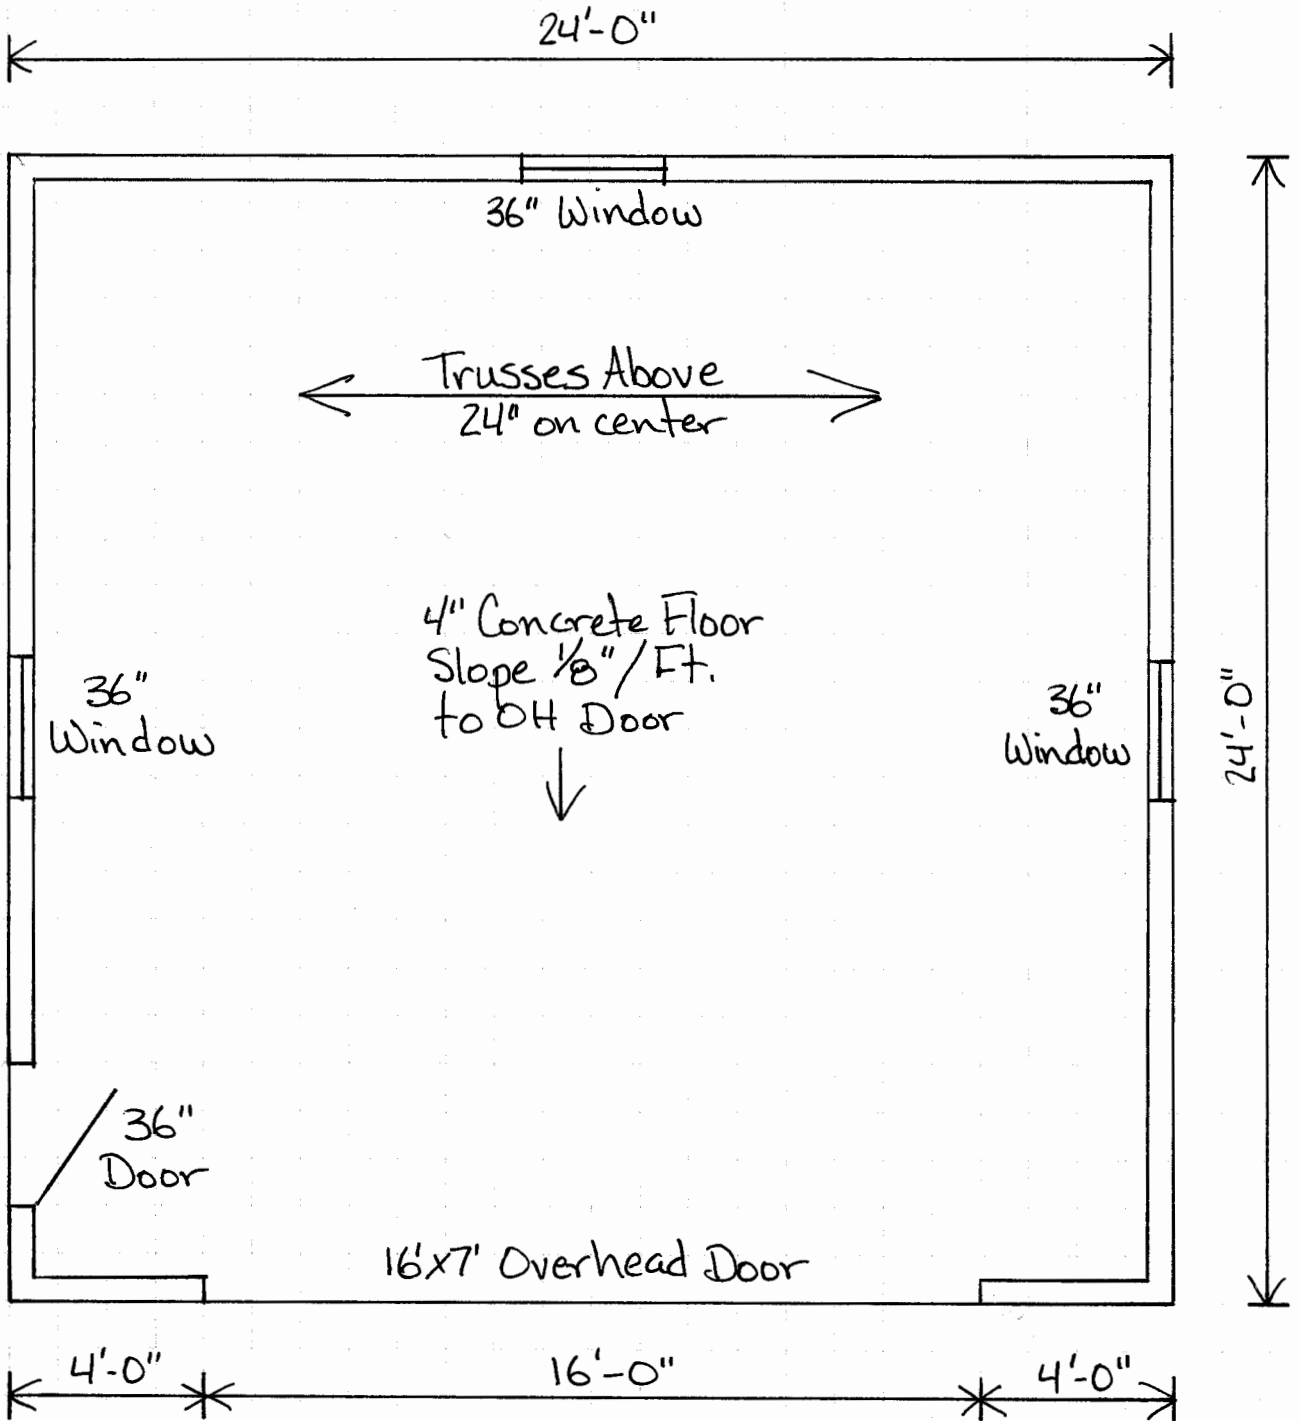


Garage Floor Plan

1235 S. Main St.  
Kettering, Ohio

Gayle Caslin Ph. 555-1235  
1/4" = 1'-0"

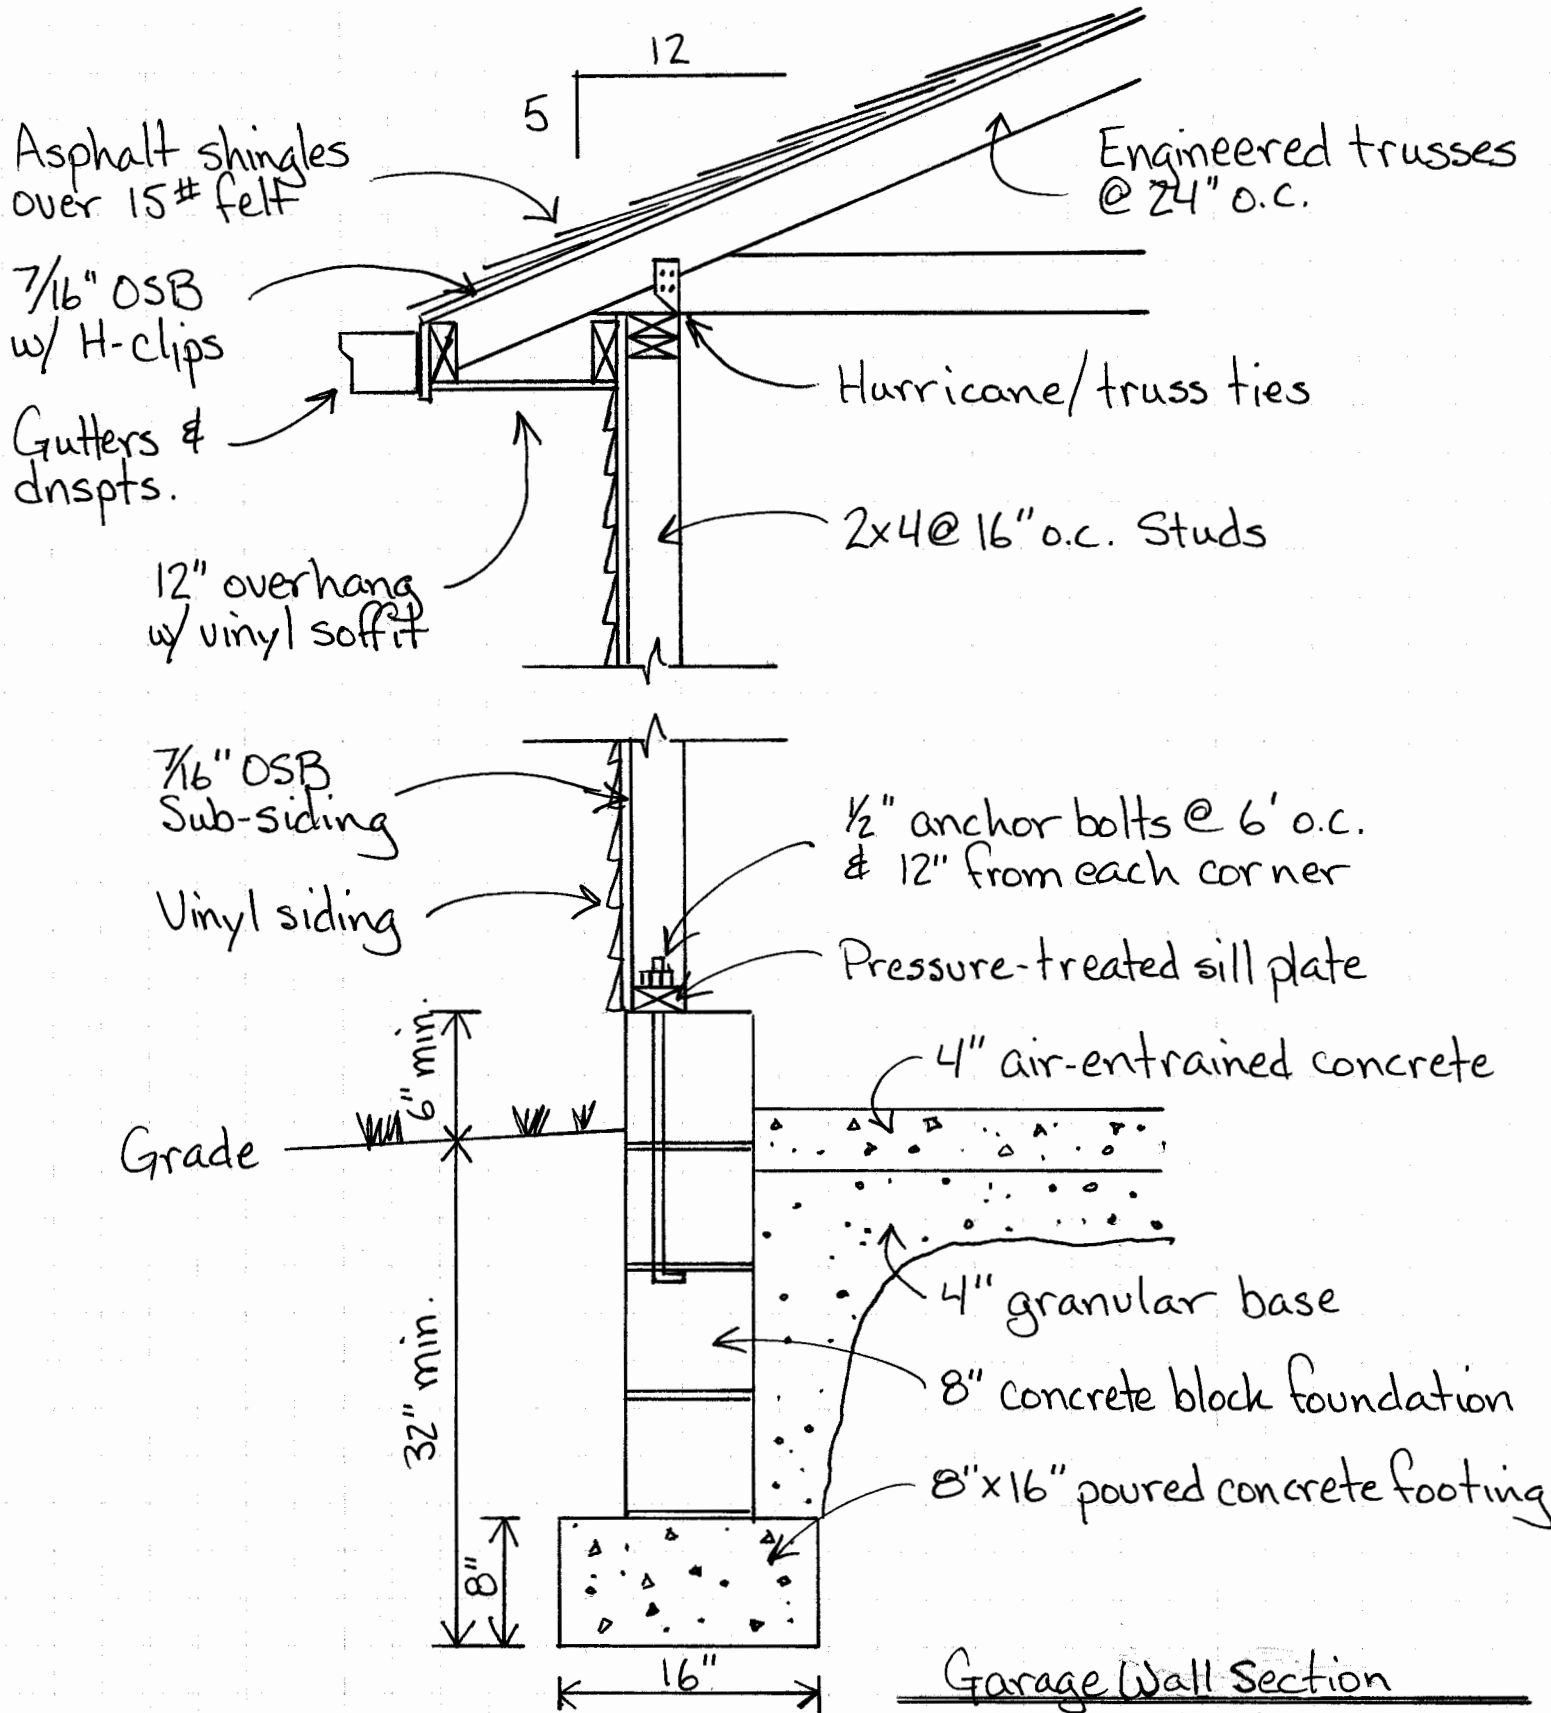


Garage Wall Section  
 1235 S. Main St.  
 Kettering, Ohio  
 Gayle Caslin Ph. 555-1235  
 1" = 1'-0"

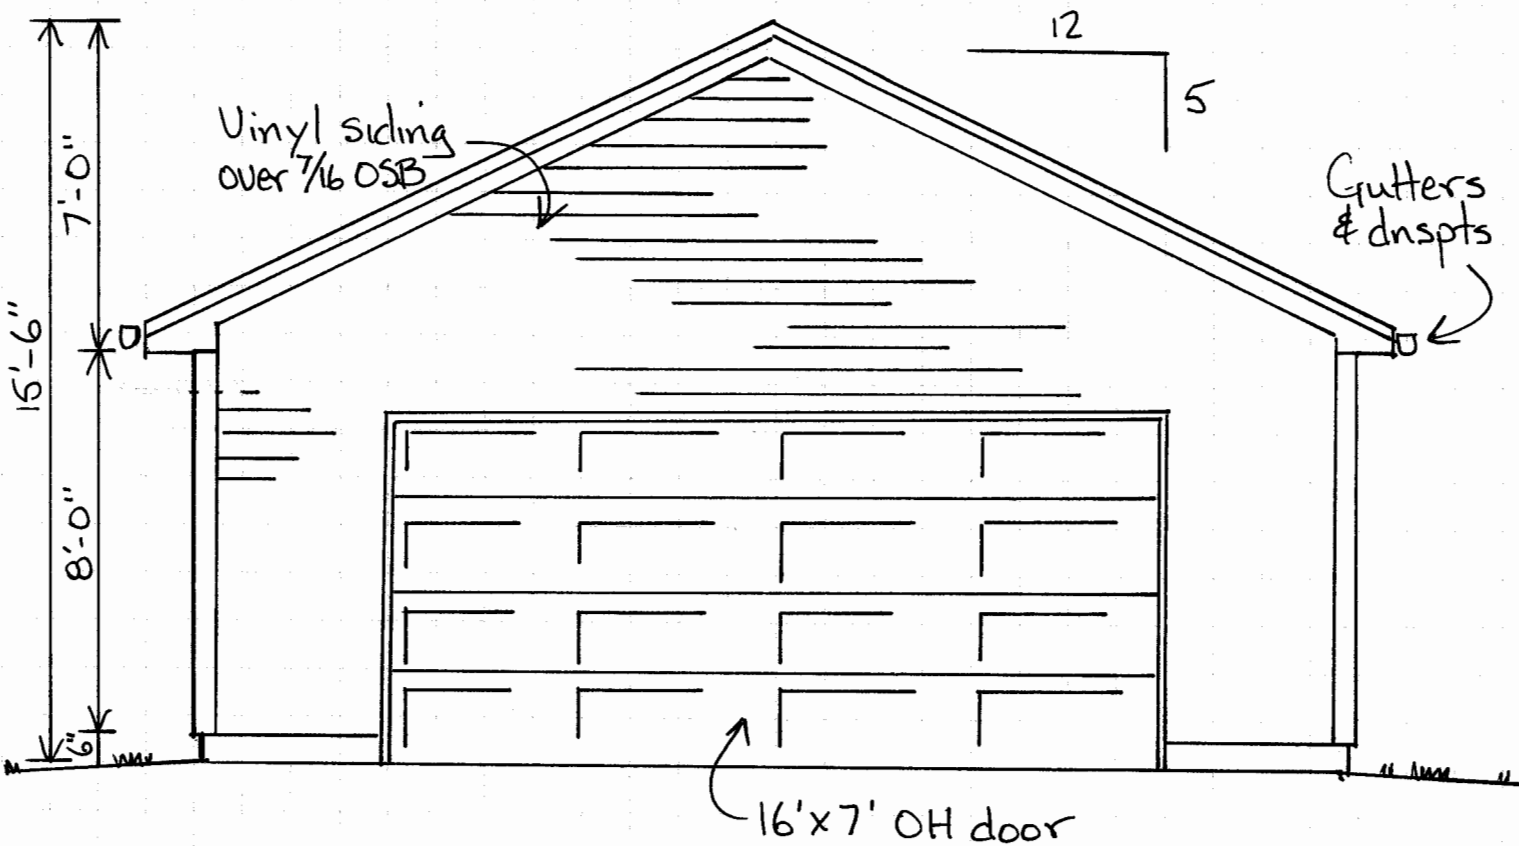

Front Elevation

1235 S. Main St.  
 Kettering, Ohio

Gayle Caslin 555-1235  
 1/4" = 1'-0"

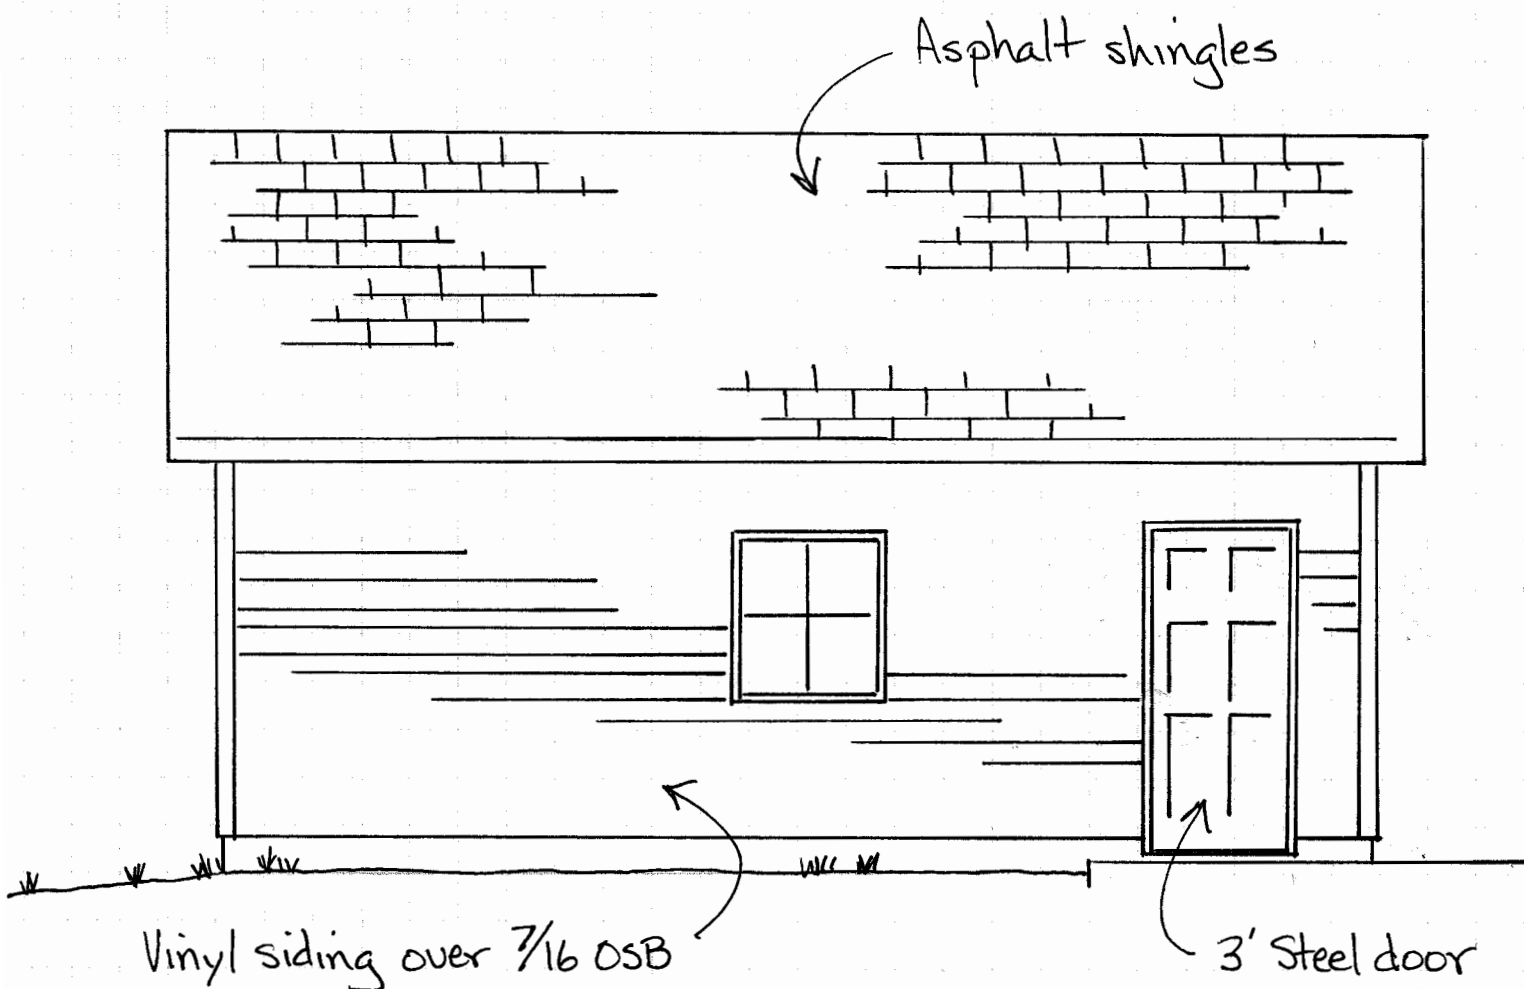

Side Elevation

1235 S. Main St.  
Kettering, Ohio

Gayle Caslin 555-1235  
 $\frac{1}{4}'' = 1'-0''$